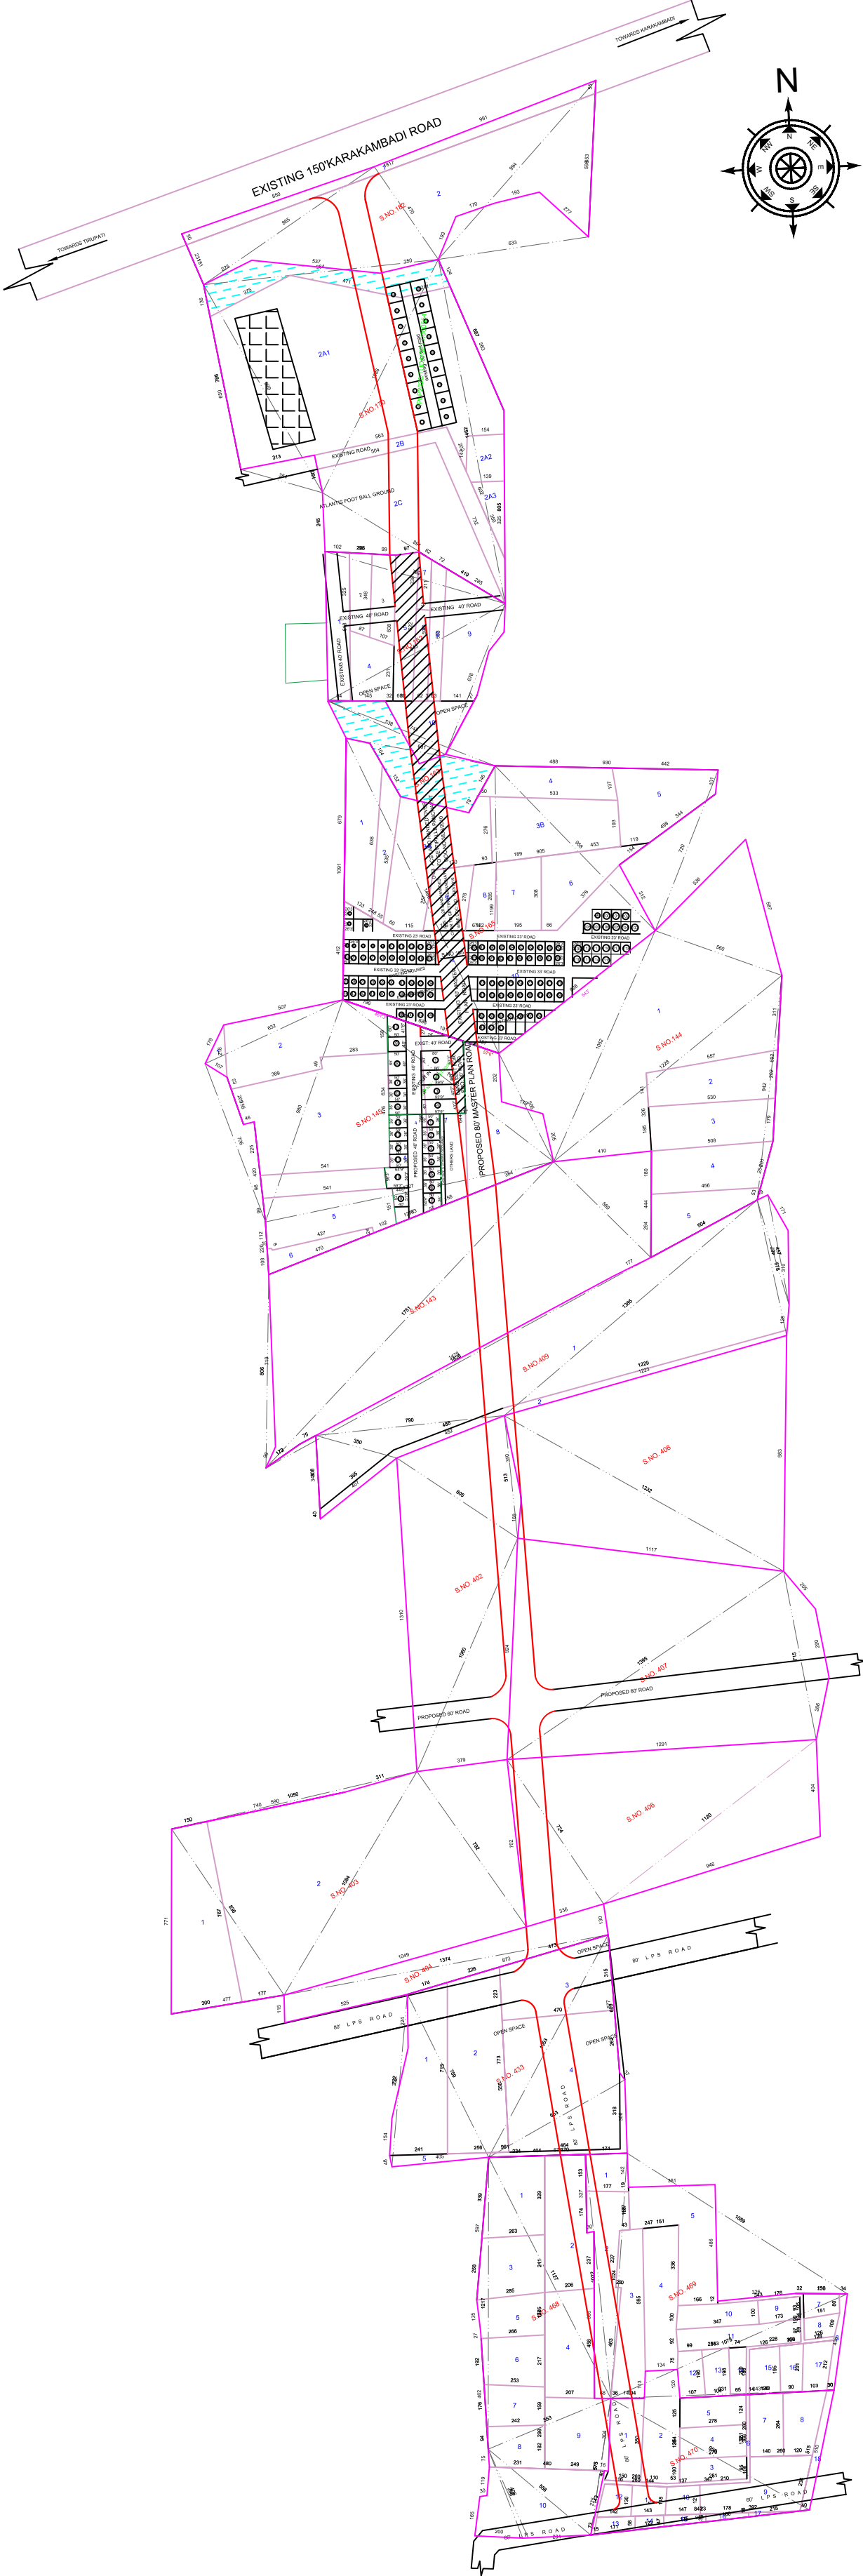
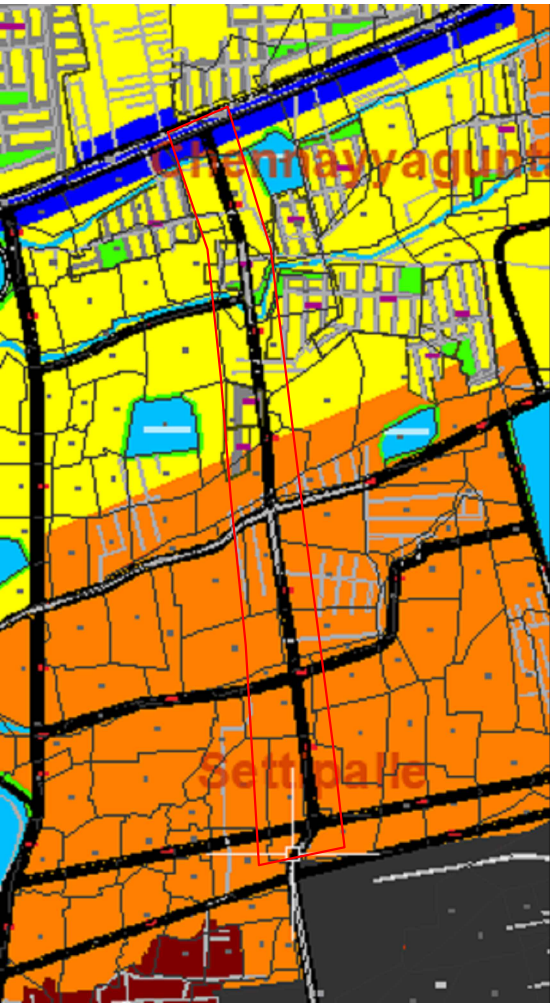


TIRUPATI URBAN DEVELOPMENT AUTHORITY

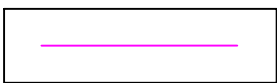
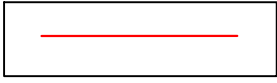
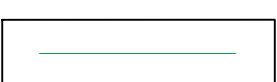
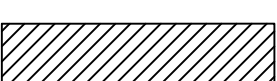
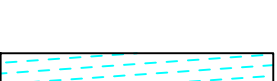
Draft Road Development Plan for Proposed 80 ft wide Master Plan Road from Karakambadi 150 ft wide road starting from Sy.no. 182 of Chennaiahgunta Village Accounts to Sy.no. 470 of Settipalli Village Accounts (connecting 60 ft LPS road) passing through Sy. No's. 182, 170, 162, 163, 165, 145, 143 of Chennayagunta Village, Sy.No. 409, 402, 408, 407, 406, 404, 433, 468, 469, 470 of Settipalli Village Accounts, Tirupati Urban Mandal, Tirupati.



MASTER PLAN EXTRACT OF PROPOSED 80' WIDE ROAD



LEGEND

-  FIELD BOUNDARY
-  PROPOSED ROAD
-  APPROVED LAYOUT
-  EXISTING ROAD
-  WATER BODY

TOTAL LENGTH OF THE PROPOSED 60' ROAD IS 1.90 KM

Vice Chairman

Assistant Planning Officer

Chief Planning Officer

Junior Planning Officer

ADM

WPRS-1

WPRS-2

Surveyor,LA,TUDA

TIRUPATI URBAN DEVELOPMENT AUTHORITY,
TIRUPATI

