




CLIENT:
 TIRUPATI URBAN DEVELOPMENT AUTHORITY (TUDA)

DATE: 7 JUL 2022
 PROJECT NAME:

CLIENT'S SIGNATURE:

TUDA TOWERS AT TIRUPATI

REVISIONS TABLE:

NO	DATE	REVISION
01	28-09-2021	
02	18-10-2021	
03	11-11-2021	
04	29-11-2021	
05	06-12-2021	
06	28-12-2021	
07	28-01-2022	
08	29-04-2022	
09	14-05-2022	
10	11-05-2022	
11	07-05-2022	
12	27-06-2022	


DRAWING TITLE:
SECTION A-A

DRAWN: NAIMISHA
 CHECKED: CHETANA JAIN
 SCALE:
 DRAWING NO:
TUDA/DHRUM/SEC002
 PROJECT NO:1008

ISSUE NO:
R-12



PROJECT CONSULTANT:
 DHRUMATARU CONSULTANTS
 8-2-326/K4, ROAD NO.3
 BANJARA HILLS
 HYDERABAD - 500034
 PH: 040 2354 7255
 MOB: 9949444442
 EMAIL: dhrumataruinfo@gmail.com

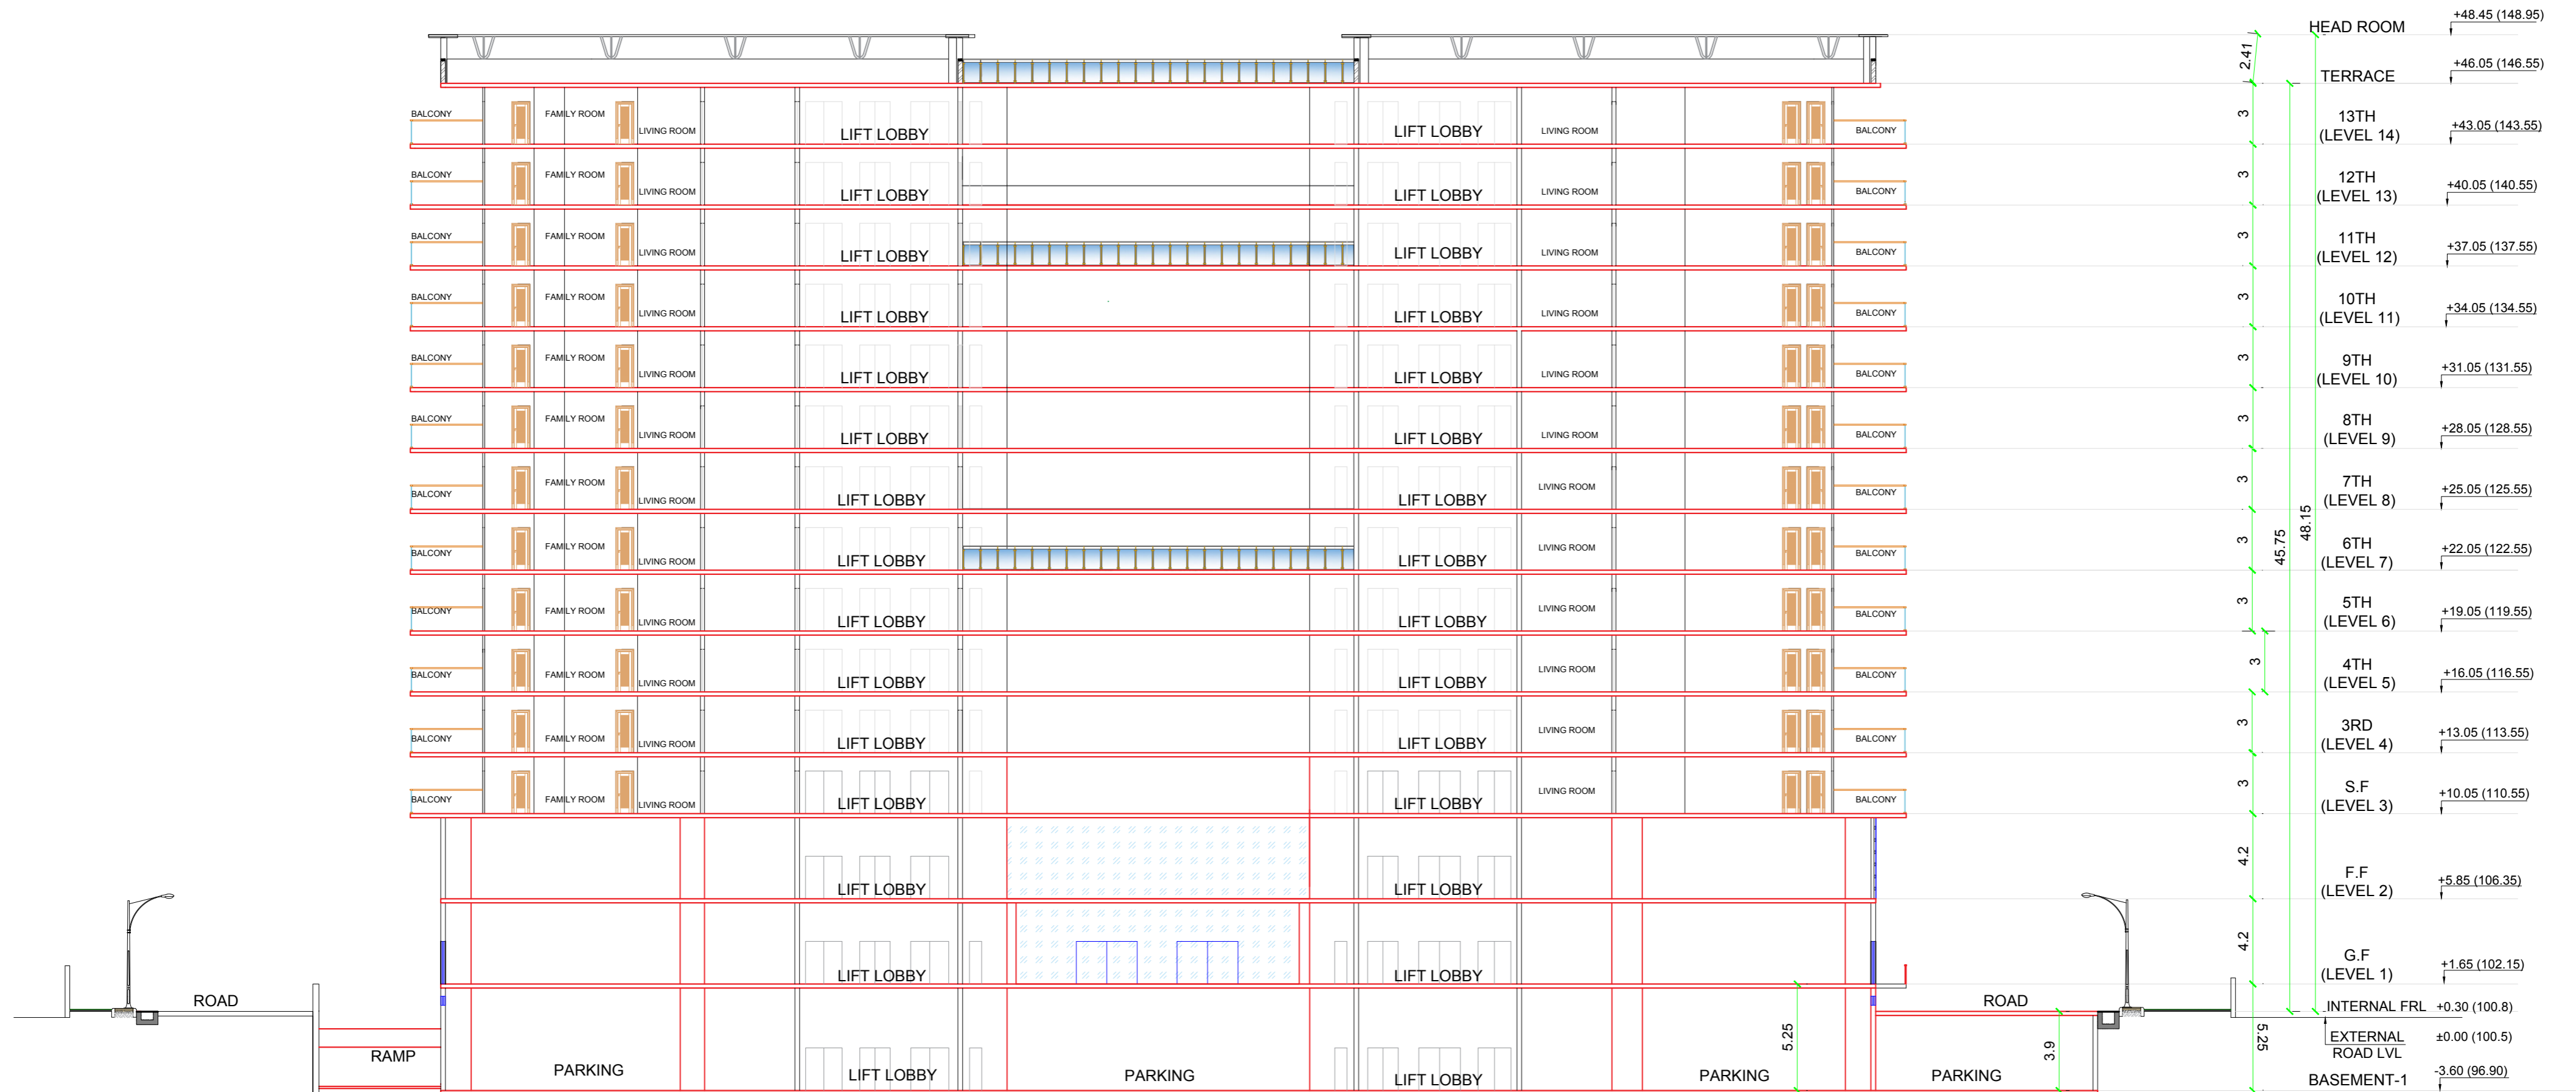

CLIENT:



TIRUPATI URBAN
DEVELOPMENT
AUTHORITY (TUDA)

CLIENT'S SIGNATURE:

DATE: 7 JUL 2022

PROJECT NAME:

TUDA TOWERS AT TIRUPATI

REVISIONS TABLE:

NO	DATE	REVISION
01	28-09-2021	
02	18-10-2021	
03	11-11-2021	
04	29-11-2021	
05	06-12-2021	
06	28-12-2021	
07	28-01-2022	
08	29-04-2022	
09	16-05-2022	
10	31-05-2022	
11	07-06-2022	
12	27-06-2022	

DRAWING TITLE:

SECTION B-B

DRAWN: NAIMISHA

CHECKED: CHETANA JAIN

SCALE:


DRAWING NO:
TUDA/DHRUMA/SEC001

PROJECT NO:1008

ISSUE NO:
R-12



PROJECT CONSULTANT:
DHRUMATARU CONSULTANTS
8-2-326/K4, ROAD NO.3
BANJARA HILLS
HYDERABAD - 500034
PH: 040 2354 7255
MOB: 9949444442
EMAIL: dhrumataruinfo@gmail.com

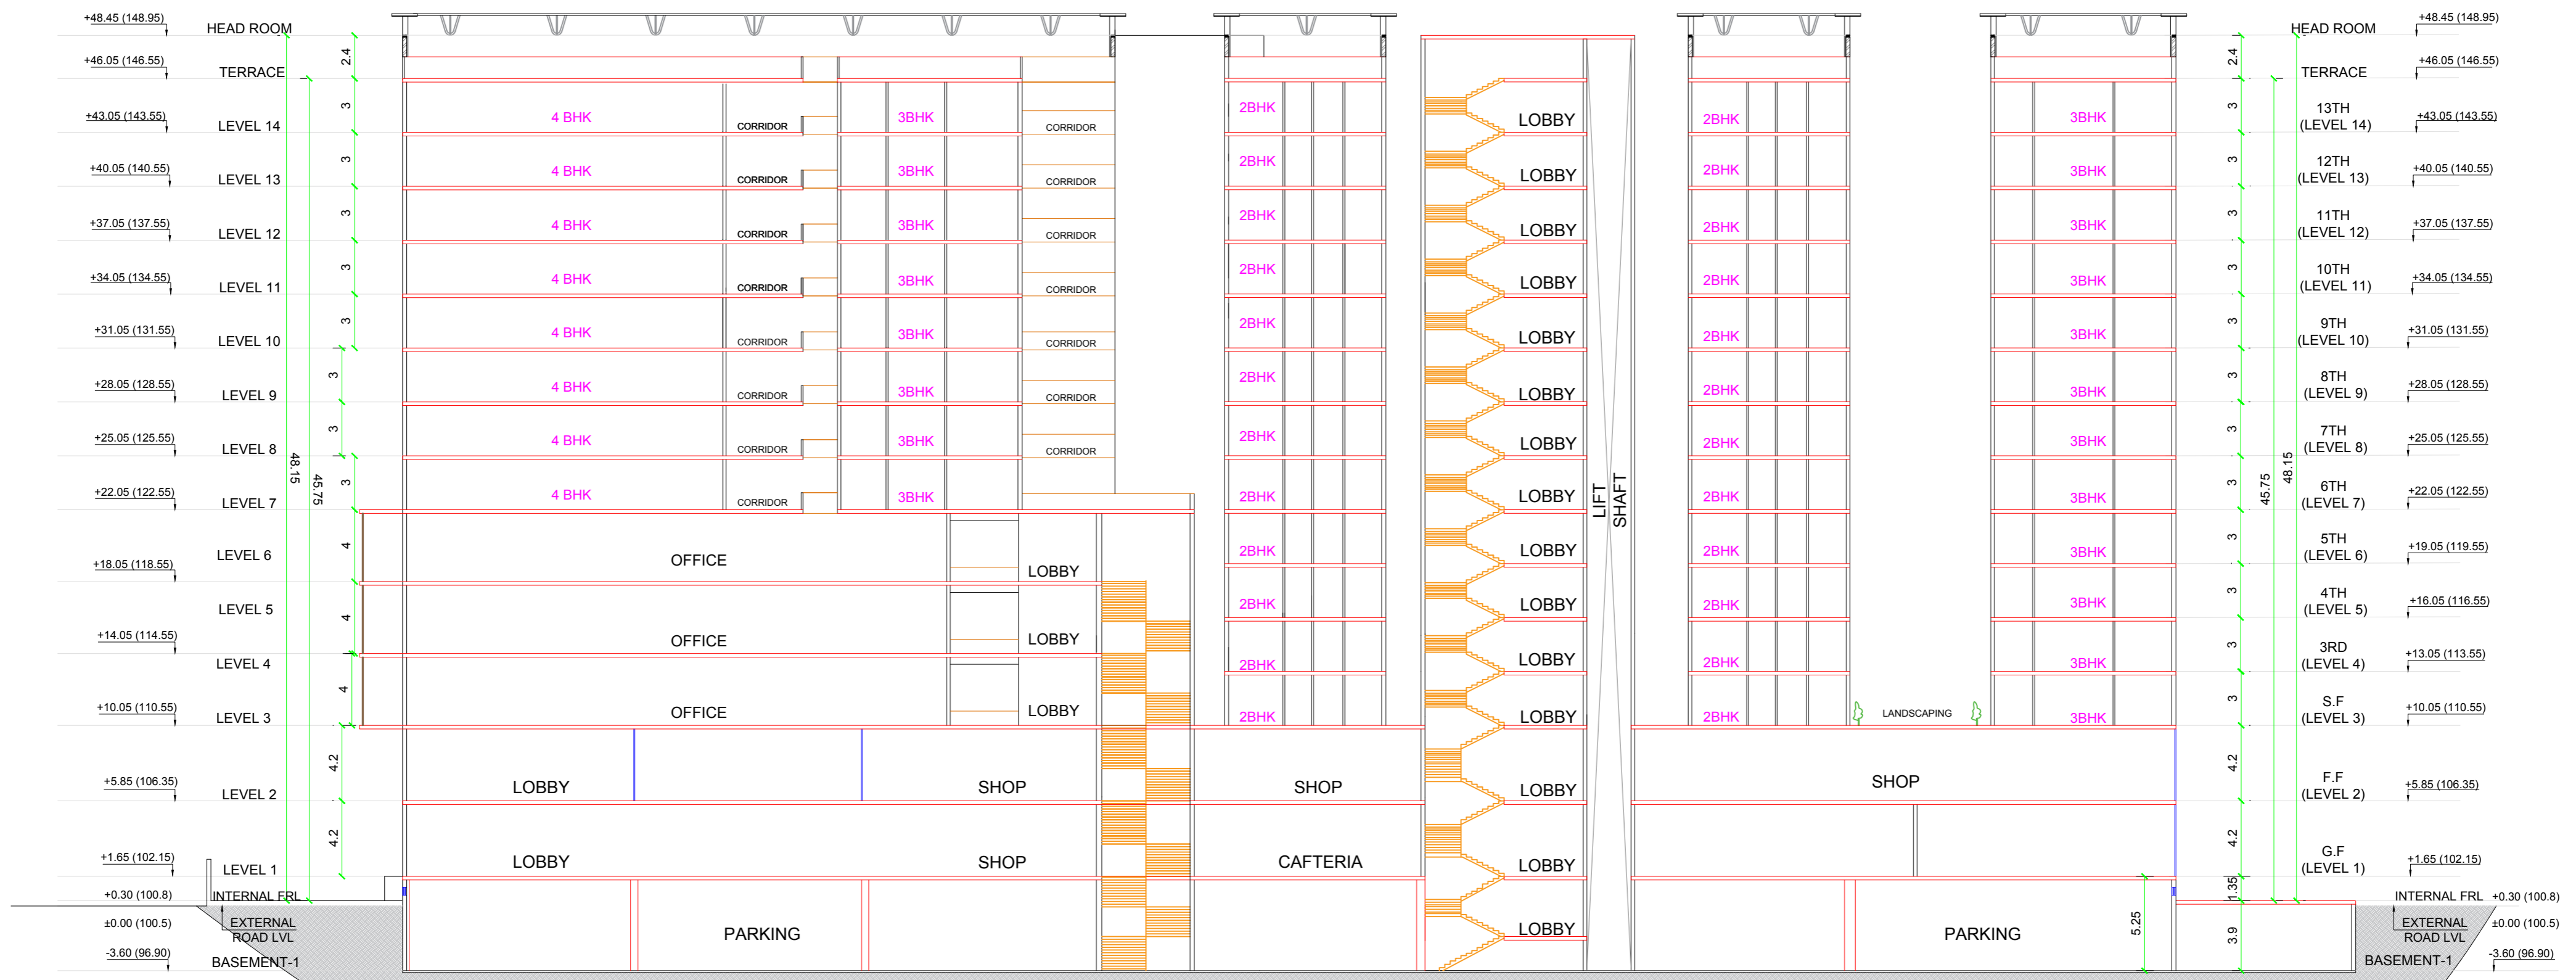

CLIENT:

TIRUPATI URBAN DEVELOPMENT AUTHORITY (TUDA)
 CLIENT'S SIGNATURE:

DATE: 7 JUL 2022
 PROJECT NAME:

TUDA TOWERS AT TIRUPATI

REVISIONS TABLE:

NO	DATE	REVISION
01	28-09-2021	
02	18-10-2021	
03	11-11-2021	
04	29-11-2021	
05	06-12-2021	
06	28-12-2021	
07	28-01-2022	
08	19-04-2022	
09	16-05-2022	
10	31-05-2022	
11	07-06-2022	
12	27-06-2022	

DRAWING TITLE:

SECTION X-X'

DRAWN: GEETHANJALI
 CHECKED: CHETANA JAIN
 SCALE: 1:250
 DRAWING NO: TUDA/DHRUMA/SEC002
 PROJECT NO:1008

ISSUE NO:
R-12



PROJECT CONSULTANT:
 DHRUMATARU CONSULTANTS
 8-2-326/K4, ROAD NO.3
 BANJARA HILLS
 HYDERABAD - 500034
 PH: 040 2354 7255
 MOB: 9949444442
 EMAIL: dhrumataruinfo@gmail.com