



TIRUPATI URBAN DEVELOPMENT AUTHORITY,TIRUPATI

Draft Road Development Plan for Proposed 100ft wide Master Plan Road under Phase-I for widening from Sy no. 457 of Tiruchanur village to Sy.no 359 of Tiruchanur village passing through Sy.no 458,378 & 377 of Tiruchanur village accounts,Tirupati Rural (M), Tirupati District.

RDP NO.RDP2026/TUDA/TIRU/0001
ROC NO.298/G1/2026

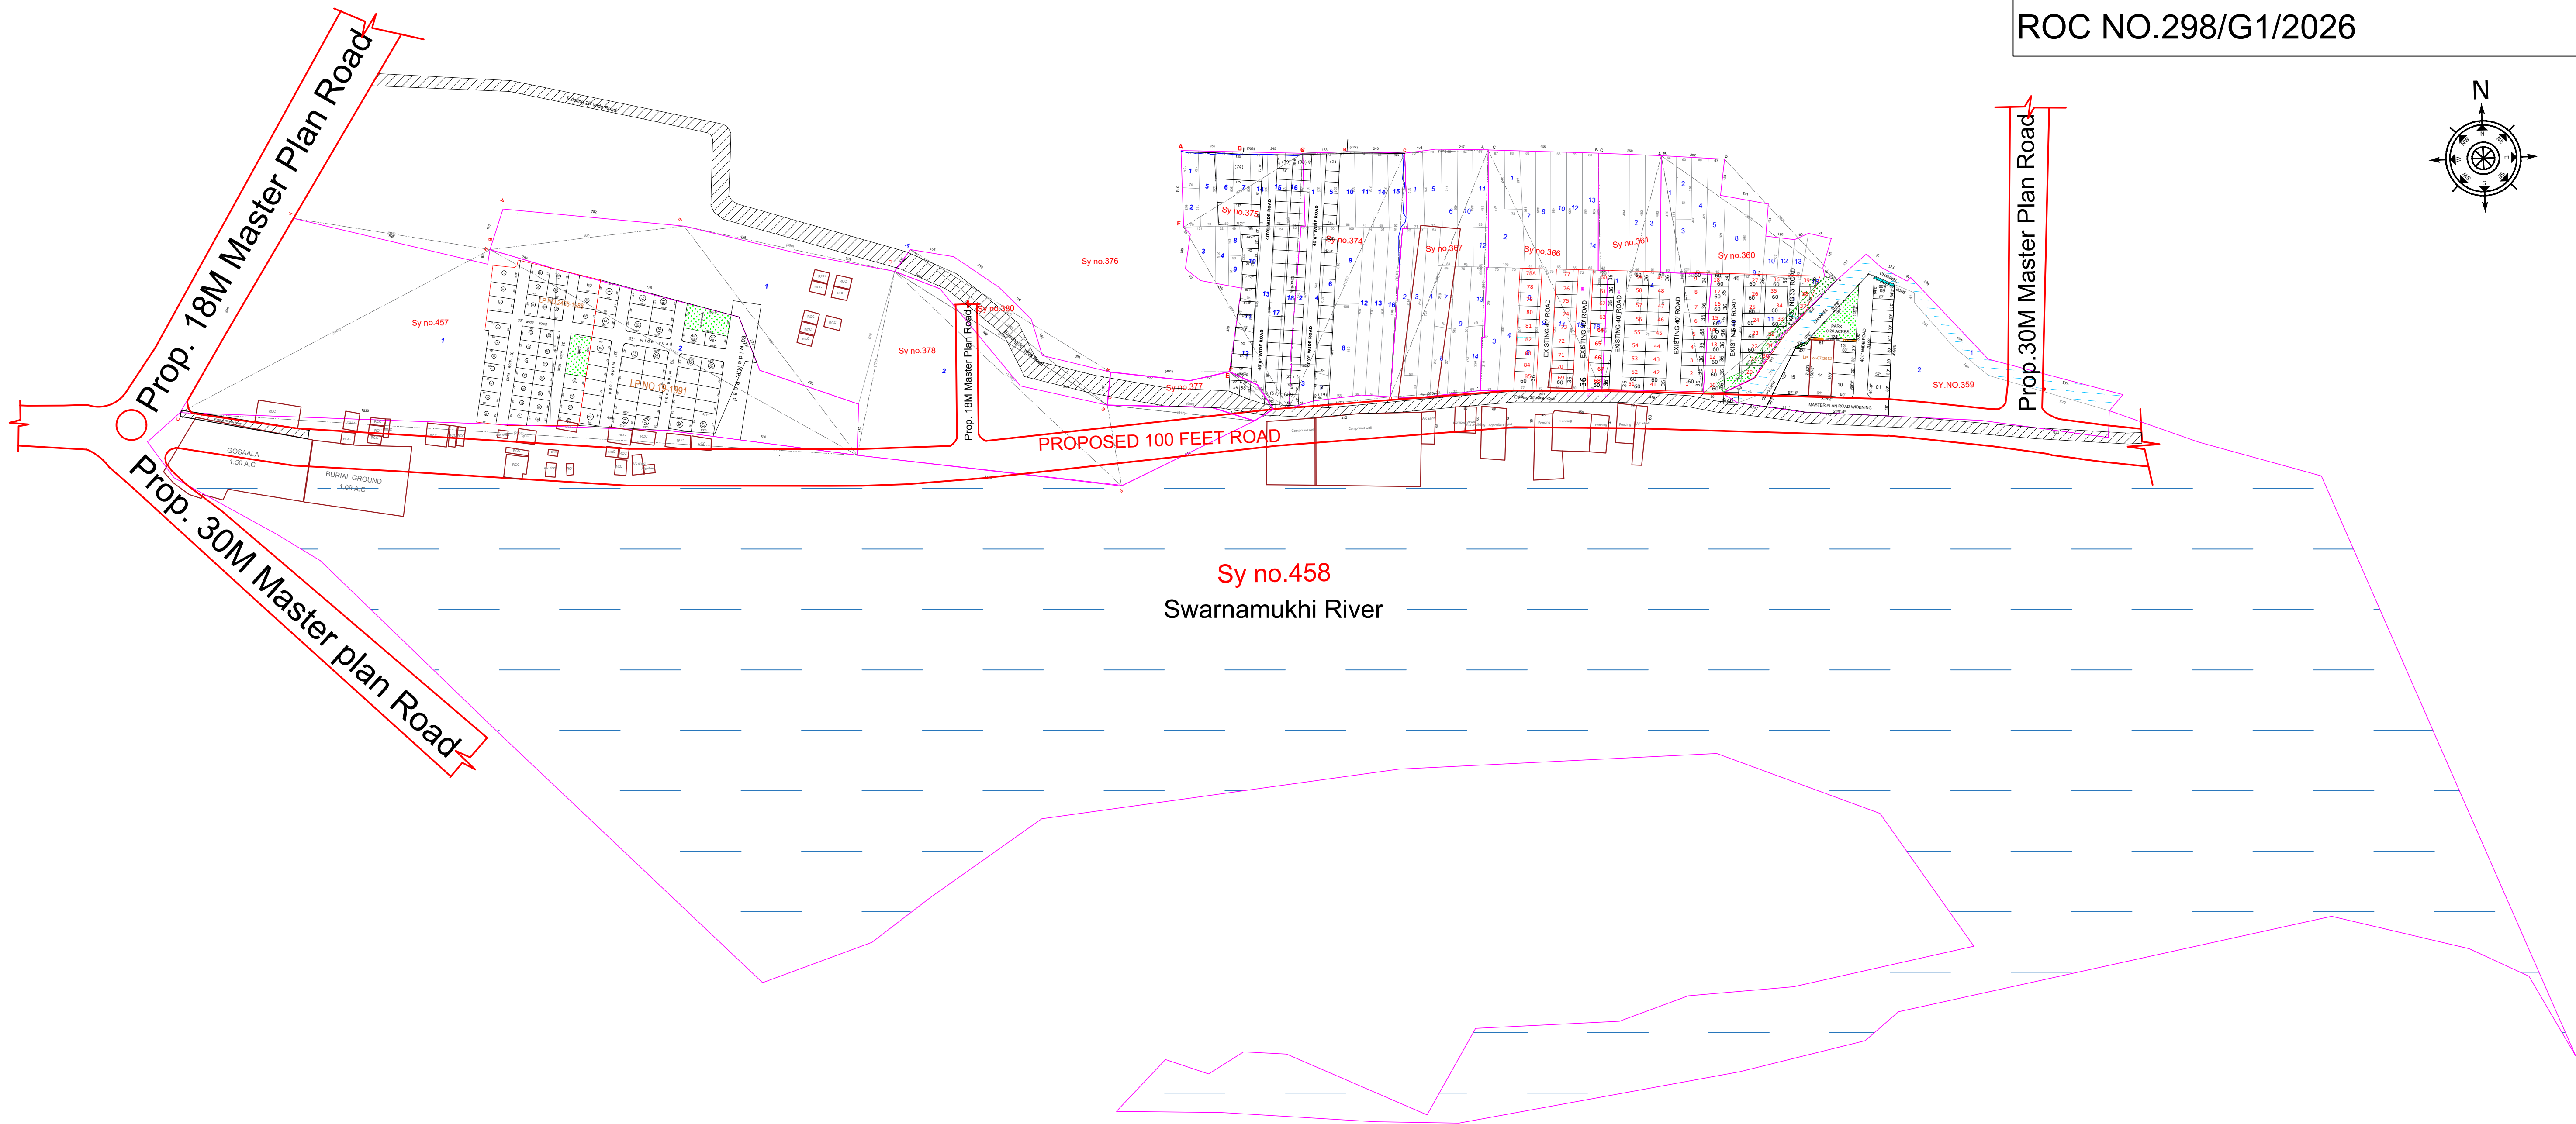

MASTER PLAN EXTRACT OF PROPOSED 100' WIDE ROAD

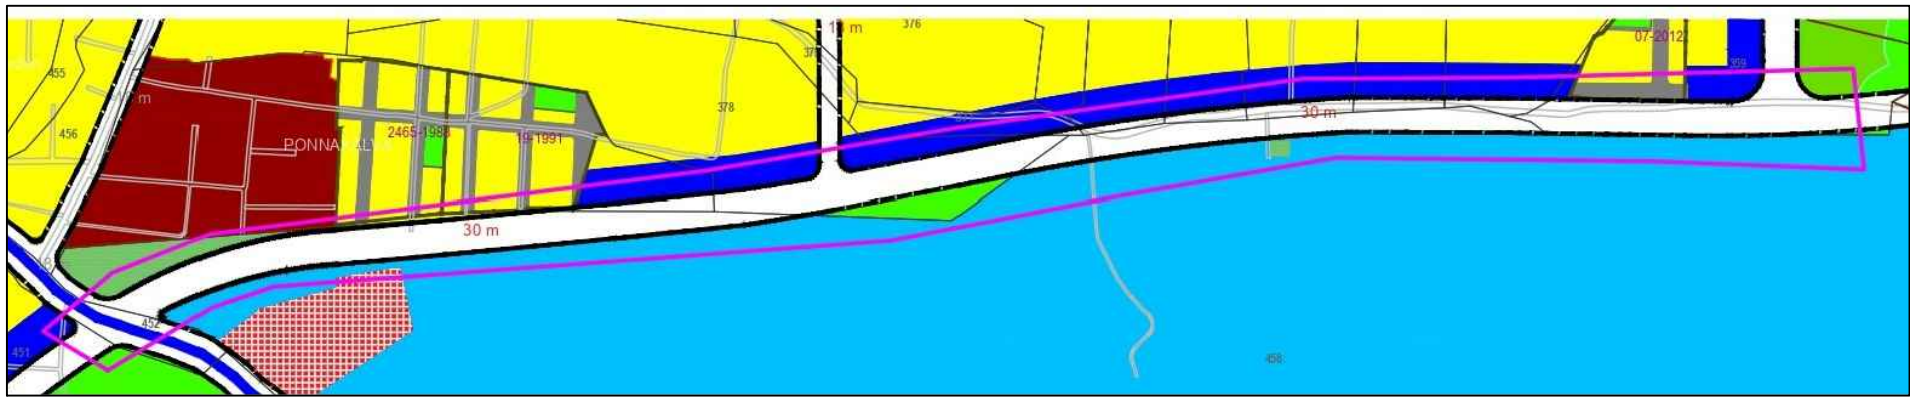

AREA STATEMENT	
SY NO	AFFECTED AREA EXTENT (A.C)
458	7.752
378	1.81
377	0.03
359	1.86

LEGEND	
	FIELD BOUNDARY
	EXISTING ROAD
	PROPOSED M.P ROAD
	APPROVED LAYOUTS AND IPLPS
	EXISTING STRUCTURES
	PARKS/OPEN SPACE
	WATER BODY

Vice Chairman		TOTAL LENGTH OF THE PROPOSED 30M WIDE MASTER PLAN ROAD IS 1.50 KM Note:-All Dimensions are in Links
Assistant Planning Officer	Chief Planning Officer	
SDM/ADM	Junior Planning Officer	TIRUPATI URBAN DEVELOPMENT AUTHORITY TIRUPATI
WP & RS	Surveyor	

