


TIRUPATI URBAN DEVELOPMENT AUTHORITY,TIRUPATI


DRAFT ROAD DEVELOPMENT PLANFOR PROPOSED 100' WIDE MASTER PLAN ROAD UNDER PHASE-1 FROM CRS LEVEL CROSSING JUNCTION TO SETTIPALLI LPS LAYOUT PASSING THROUGH SY No 119 OF DAMINEDU VILLAGE ACCOUNTS, TIRUPATI (RURAL) MANDAL & Sy. No's 451,450,449,448,446,443,442,441,440,393,388,397 OF SETTIPALLI VILLAGE ACCOUNTS, TIRUPATI (URBAN) MANDAL, TIRUPATI.

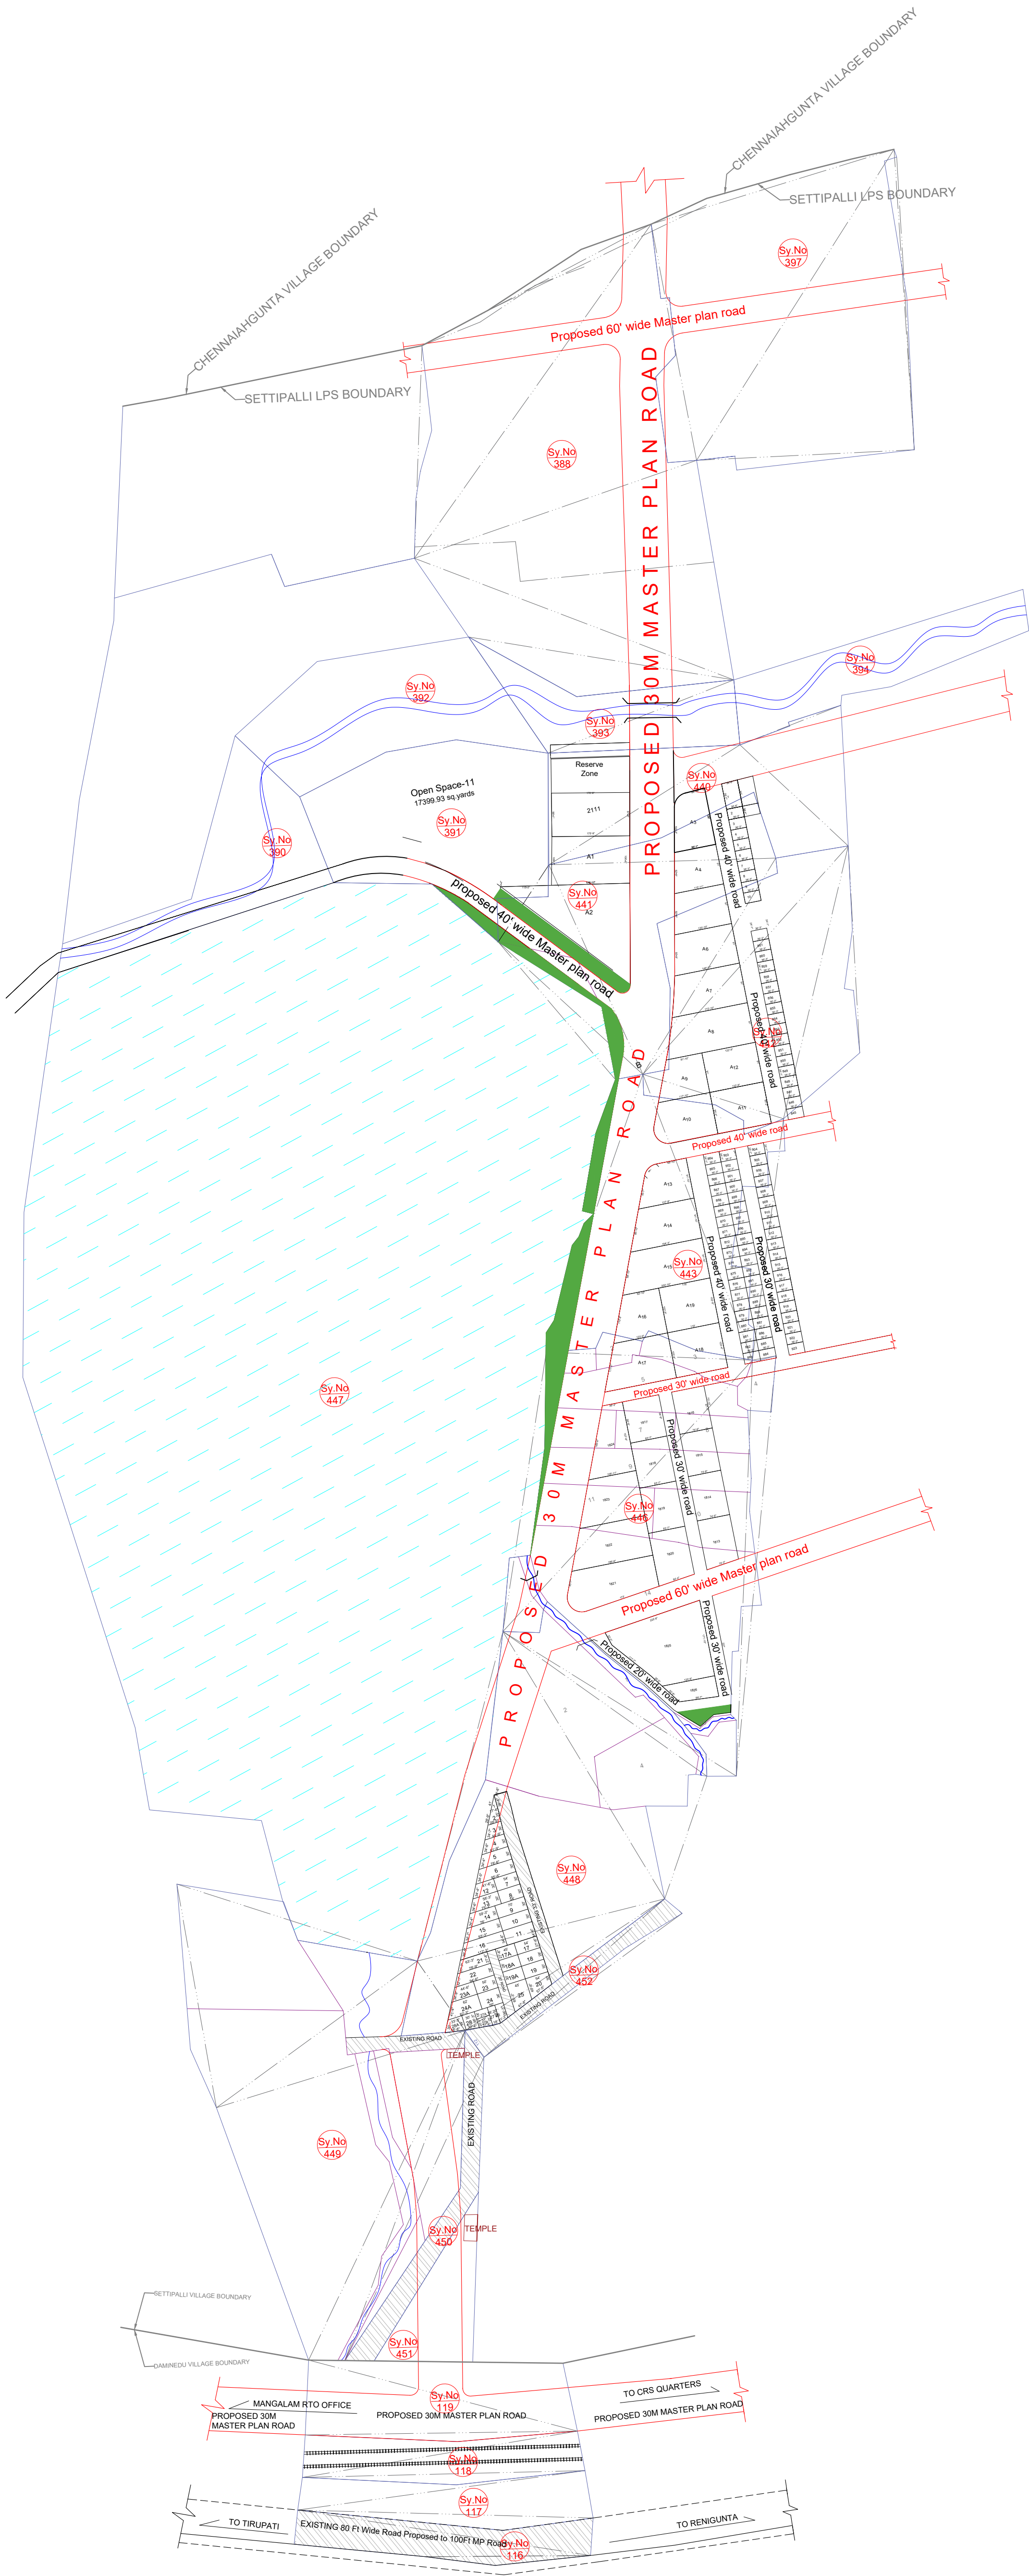

RDP NO.RDP2026/TUDA/SETTIPALLI/___

File No.831/G1/2026

MASTER PLAN EXTRACT

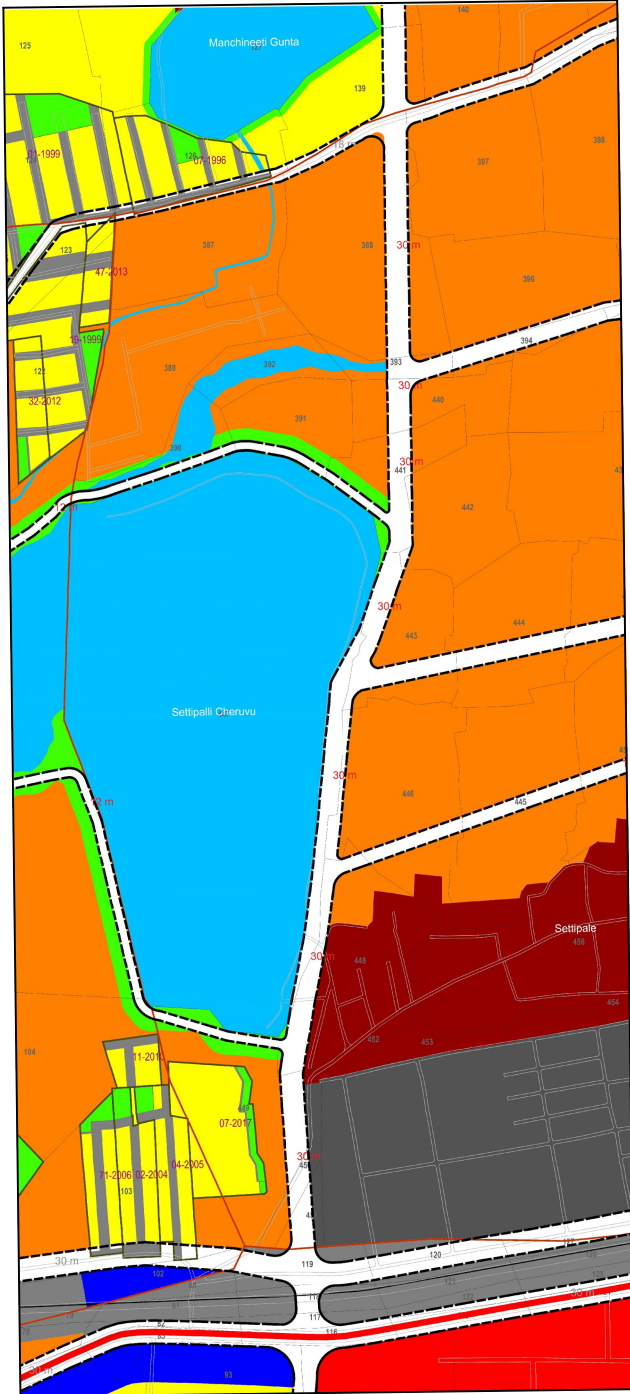

Legend

	FIELD BOUNDARY		EXISTING ROAD PORTION
	WATER BODY		CHANNEL
	Proposed 100' Wide MASTER PLAN ROAD(First Phase)		EXISTING STRUCTURES
	CULVERT		LPS Layout

TOTAL LENGTH OF THE PROPOSED 80' MASTER PLAN ROAD IS 1.55 KM

AFFECTED AREA DEATILS AS PER 100 ft MP ROAD

S.No	REVENUE VILLAGE	SURVEY NUMBER	EXTENT OF AREA AFFECTED (Ac.Cts)
1	DAMINEDU	119	1.57
2	SETTIPALLI	451	0.55
3	SETTIPALLI	450	0.18
4	SETTIPALLI	449	1.09
5	SETTIPALLI	448	2.08
6	SETTIPALLI	446	1.50
7	SETTIPALLI	443	1.34
8	SETTIPALLI	442	0.05
9	SETTIPALLI	441	1.12
10	SETTIPALLI	440	0.47
11	SETTIPALLI	393	0.30
12	SETTIPALLI	388	2.27
13	SETTIPALLI	397	0.13

Vice Chairman

Assistant Planning Officer Chief Planning Officer

Junior Planning Officer S.D.M / A.D.M

W.P & R.S Surveyor



TIRUPATI URBAN DEVELOPMENT AUTHORITY, TIRUPATI.